



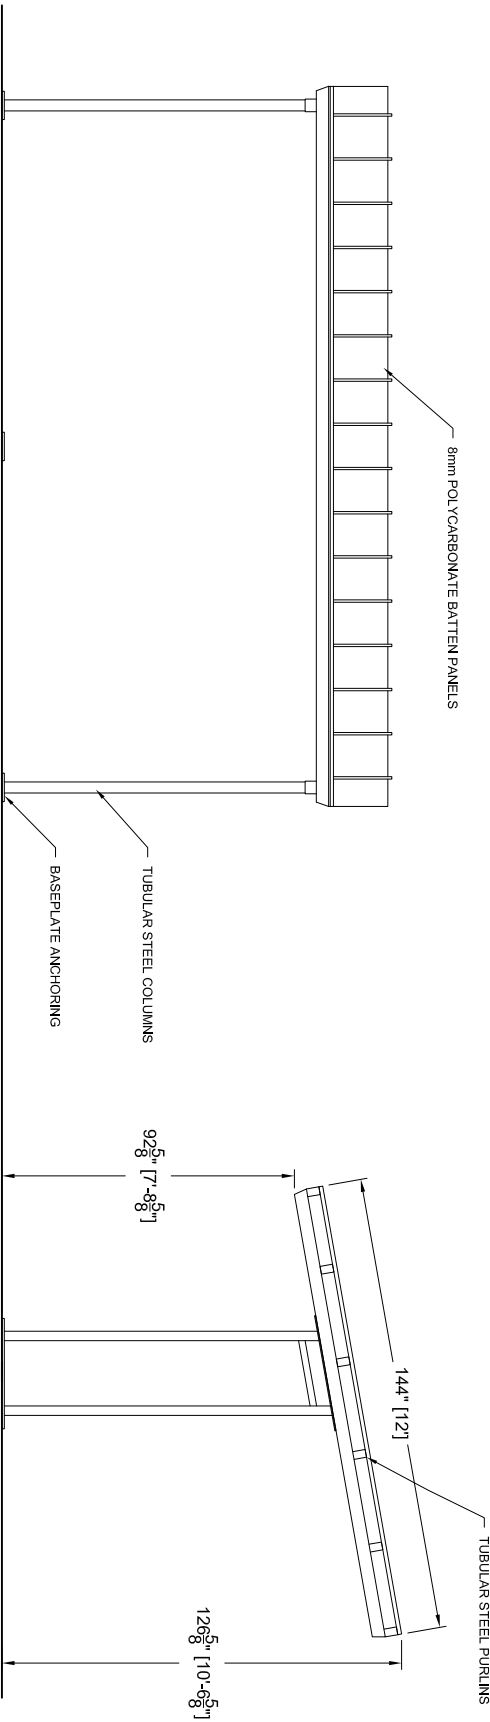

SIDE ELEVATION

END ELEVATION

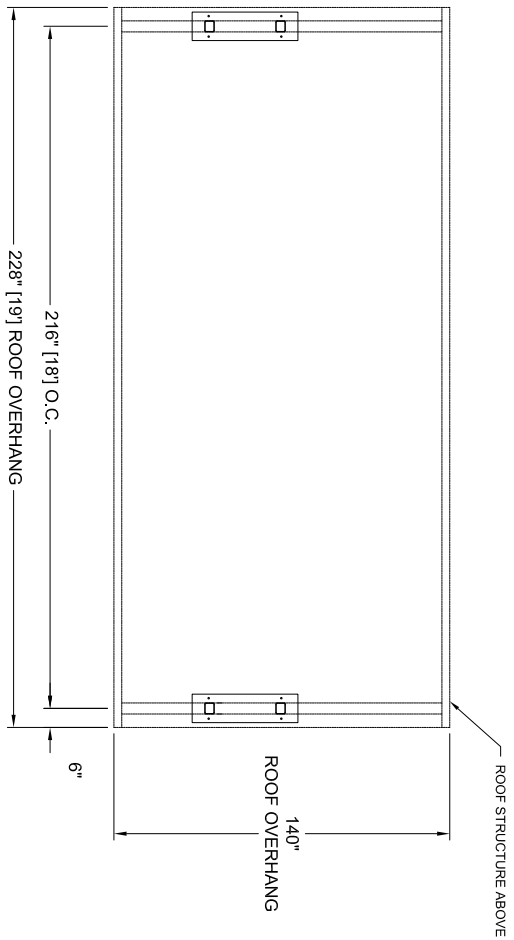

PLAN VIEW

NOTES:

- *FRAMEWORK TO BE WELDED AND MECHANICALLY FASTENED STEEL
- *ALL FASTENERS TO BE STAINLESS STEEL
- *ROOF TO BE: 8mm POLYCARBONATE BATTEN PANEL COLOR T.B.D.
- *STEEL FINISHING:
 - *MEDIA BLAST PREP
 - *NEMEC TNEME ZINC 90-97 PRIMER
 - *NEMEC SERIES N69 HI-BUILD EPOXOLINE 2-PART EPOXY MIDCOAT;
 - *NEMEC SERIES 73 ENDURA-SHIELD TOPCOAT.
 - *ALUMINUM TRIM TO HAVE SAME TOP TWO COATS.
- *COLOR: _____
- *ALL DIMENSIONS TO BE FIELD VERIFIED



DUO-GARD
TOGETHER BY DESIGN™

3 734.207.9700 www.duo-gard.com

Duo-Gard Industries, Inc.
40442 Koppemick Rd., Canton, MI 48187

PROJECT NAME

CUSTOMER SAMPLE

DESCRIPTION

12' X 19' "RAZOR" SINGLE SLOPE BICYCLE SHELTER, PLAN AND ELEVATION DETAILS

PRJUT ENG	PRJUT MGR	DRFTR	DRWG DATE	REV1	REV2	SCALE	PAGE	OF	DRWG #
BDI	JW	GS	9.1.2016			3/16" = 1'-0"	1	1	RAZOR1219