



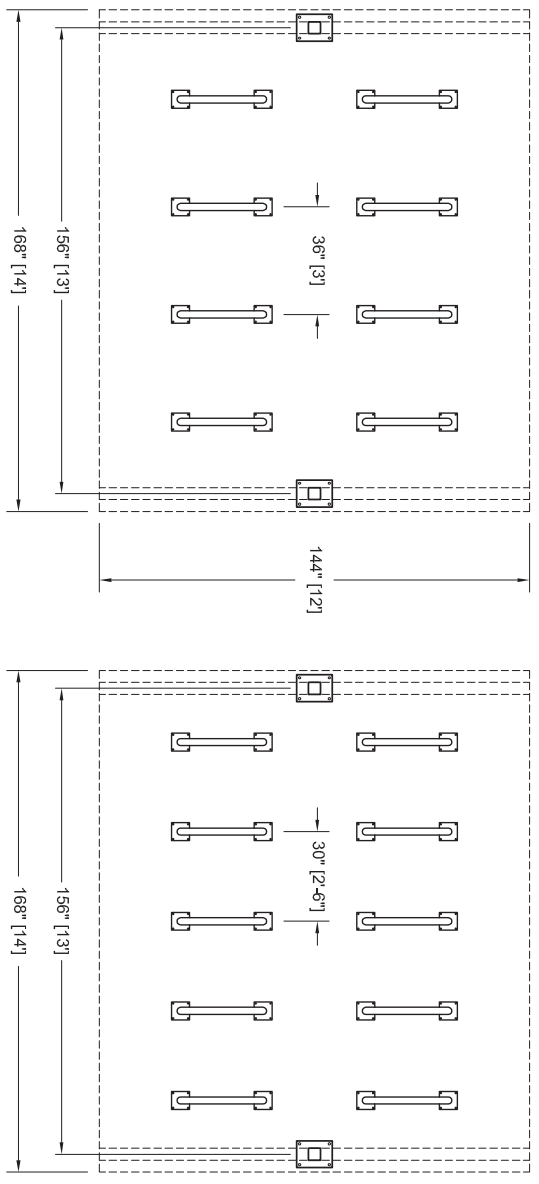

- NOTES:**
- FRAMEWORK TO BE WELDED AND MECHANICALLY FASTENED STEEL.
 - ALL FASTENERS TO BE STAINLESS STEEL.
 - ROOF GLAZING TO BE: 8MM POLYCARBONATE STRUCTURED SHEET, TONGUE AND GROOVE SYSTEM, IN ALUMINUM TRIM. TINT: STEEL FINISHING.
 - MEDIA BLAST PREP
 - TNEMEC TNEME ZINC 90-97 PRIMER
 - TNEMEC SERIES N69 HB-BUILD EPOXOLINE 2-PART EPOXY MIDCOAT; TNEMEC SERIES 73 ENDURA-SHIELD TOPCOAT.
 - ALUMINUM TRIM TO HAVE SAME TOP TWO COATS (OR IN MATCHING ANODIZED). COLOR: _____
 - ALL DIMENSIONS TO BE FIELD VERIFIED
 - DESIGN IS PRELIMINARY, AND CONCEPTUAL, AND SUBJECT TO CHANGE BASED ON FINAL ENGINEERING PHASE AND CUSTOMER APPROVAL.

BIKE DOCK CAPACITY		
RACK SPACING	# OF RACKS	# OF BIKES
36"	8	16
30"	10	20

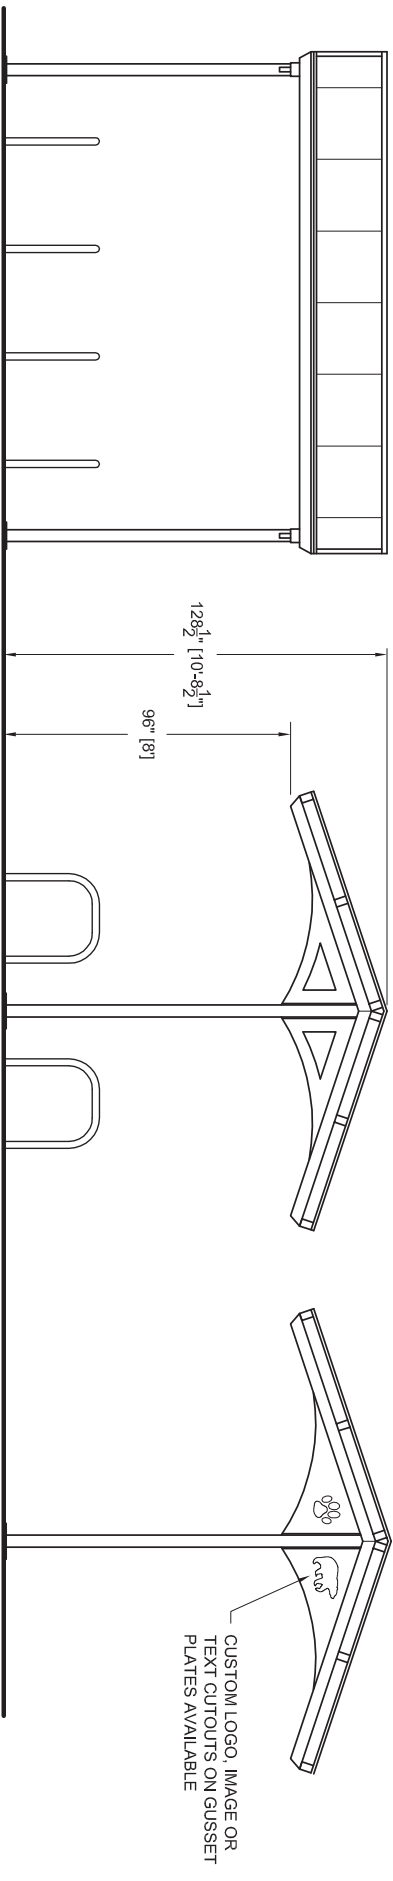

DUO-GARD
FORGE AHEAD!
Duo-Gard Industries, Inc.
Tel (734) 207-9700 Fax (734) 207-7995
www.duogard.com

© Design by Duo-Gard Industries, Inc., 2010

THIS DRAWING IS PROPRIETARY AND FOR THE SOLE USE OF OUR CUSTOMER AND MAY NOT BE COPIED OR REPRODUCED WITHOUT PRIOR WRITTEN CONSENT FROM DUO-GARD INDUSTRIES, INC. LEAD TIME BEGINS UPON RECEIPT OF SIGNED SHOP DRAWINGS.

APPROVAL SIGNATURE _____ DATE _____

PROJECT NAME

CUSTOMER SAMPLE

DESCRIPTION

12' X 13' "APEX" BICYCLE SHELTER, PLAN AND ELEVATION DETAILS

PRJ ENG	PRJ MGR	DRFTR	DRWG DATE	REV1	REV2	SCALE	PAGE	OF	DRWG #
BDI	SM	GS	12.17.2014			3/16" = 1'-0"	1	1	1213APEX