



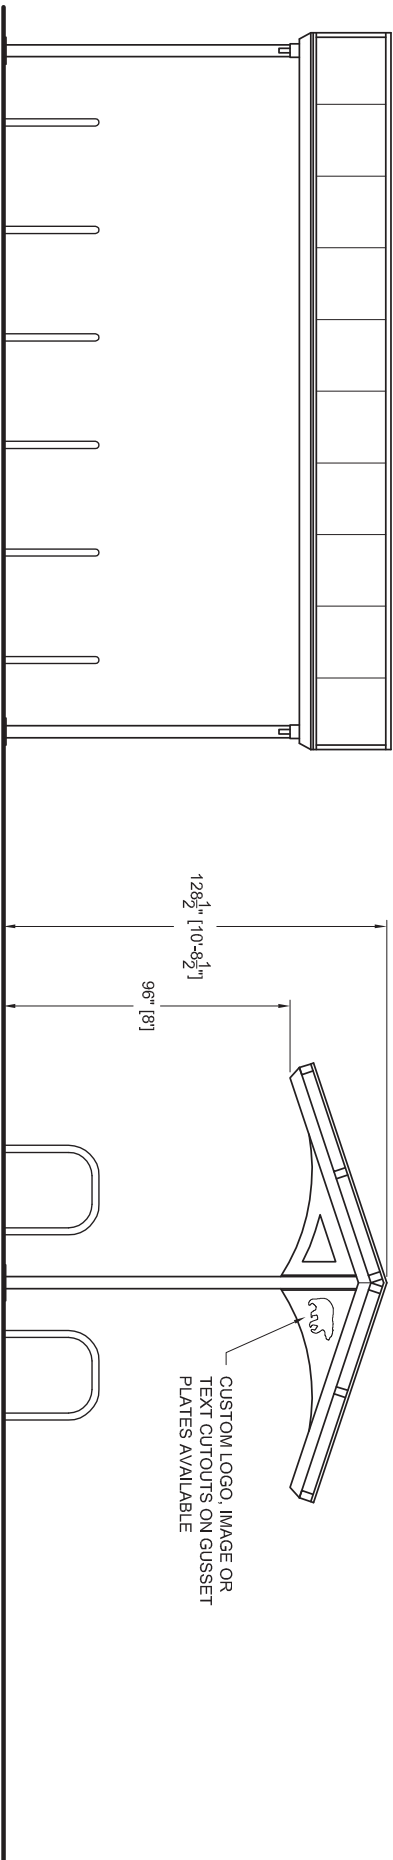


SIDE ELEVATION

END ELEVATION

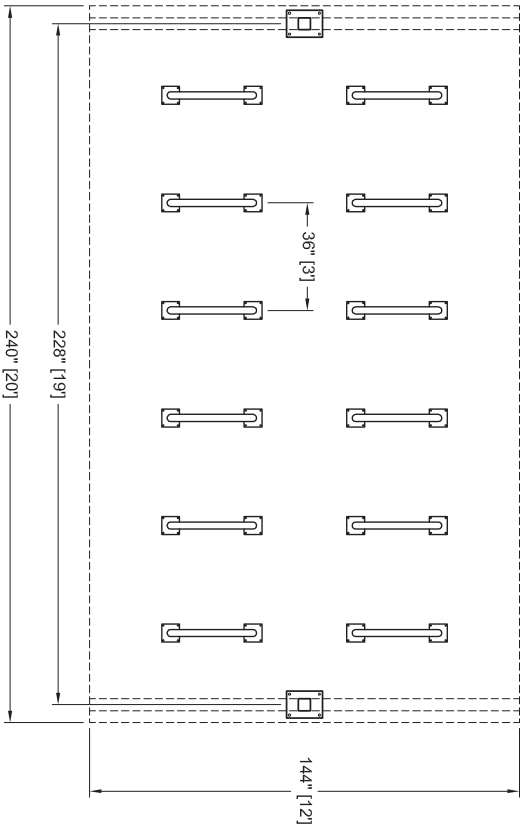

**PLAN VIEW
(36" RACK SPACING)**

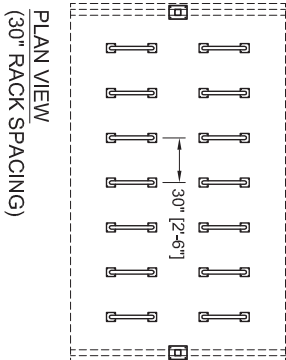

**PLAN VIEW
(30" RACK SPACING)**

NOTES:

- FRAMEWORK TO BE WELDED AND MECHANICALLY FASTENED STEEL.
- ALL FASTENERS TO BE STAINLESS STEEL.
- ROOF GLAZING TO BE: 8MM POLYCARBONATE STRUCTURED SHEET.
- TONGUE AND GROOVE SYSTEM, IN ALUMINUM TRIM, TINT:
- STEEL FINISHING:
- MECA BLAST PREP
- THEMEC THEME ZINC 90-97 PRIMER
- THEMEC SERIES 699 HSB-500 COAT
- THEMEC SERIES 770 HSB-500 COAT
- ALUMINUM TRIM TO HAVE SAME TOP TWO COATS (OR IN MATCHING ANODIZED), COLOR: _____
- ALL DIMENSIONS TO BE FIELD VERIFIED
- DESIGN IS PRELIMINARY, AND CONCEPTUAL, AND SUBJECT TO CHANGE BASED ON FINAL ENGINEERING PHASE AND CUSTOMER APPROVAL.

BIKE DOCK CAPACITY			
RACK SPACING	# OF RACKS	# OF BIKES	
36"	12	24	
30"	14	28	

© Design by Duo-Gard Industries, Inc., 2010

DUO-GARD
FORGE AHEAD!

Duo-Gard Industries, Inc.
Tel (734) 207-9700 Fax (734) 207-7995
www.duo-gard.com

THIS DRAWING IS PROPRIETARY AND FOR THE SOLE USE OF OUR CUSTOMER AND MAY NOT BE COPIED OR REPRODUCED WITHOUT PRIOR WRITTEN CONSENT FROM DUO-GARD INDUSTRIES, INC.
LEAD TIME BEGINS UPON RECEIPT OF SIGNED SHOP DRAWINGS.

APPROVAL SIGNATURE _____ DATE _____

PROJECT NAME									
CUSTOMER SAMPLE									
DESCRIPTION									
12' X 19' "APEX" BICYCLE SHELTER, PLAN AND ELEVATION DETAILS									
PRJ ENG	PRJT MGR	DRFTR	DRWG DATE	REV1	REV2	SCALE	PAGE	OF	DRWG #
BDI	SM	GS	12.17.2014			3/16" = 1'-0"	1	1	1219APEX