
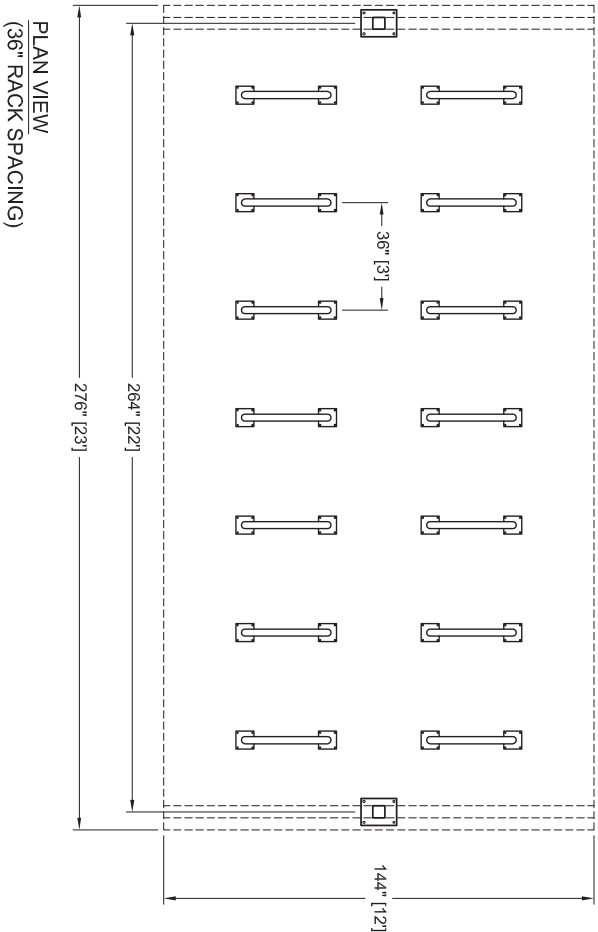


- NOTES:**
- FRAMEWORK TO BE WELDED AND MECHANICALLY FASTENED STEEL.
 - ALL FASTENERS TO BE STAINLESS STEEL.
 - ROOF GLAZING TO BE: 6MM POLYCARBONATE STRUCTURED SHEET, TONGUE AND GROOVE SYSTEM, IN ALUMINUM TRIM.
 - STEEL FINISHING:
 - MEDIA BLAST PREP
 - TENNEC TITANE ZINC 9047 PRIMER
 - TENNEC SERIES N69 H-ALUID EPOXOLINE 2-PART
 - EPOXY MIDCOAT: TENNEC SERIES 73 ENDURASHIELD TOPCOAT, ALUMINUM TRIM TO HAVE SAME TOP TWO COATS (OR IN MATCHING ANODIZED), COLOR _____
 - ALL DIMENSIONS TO BE FIELD VERIFIED
 - DESIGN IS PRELIMINARY, AND CONCEPTUAL, AND SUBJECT TO CHANGE BASED ON FINAL ENGINEERING PHASE AND CUSTOMER APPROVAL.

BIKE DOCK CAPACITY			
RACK SPACING	# OF RACKS	# OF BIKES	
36"	14	28	
30"	14	28	

© Design by Duo-Gard Industries, Inc., 2010

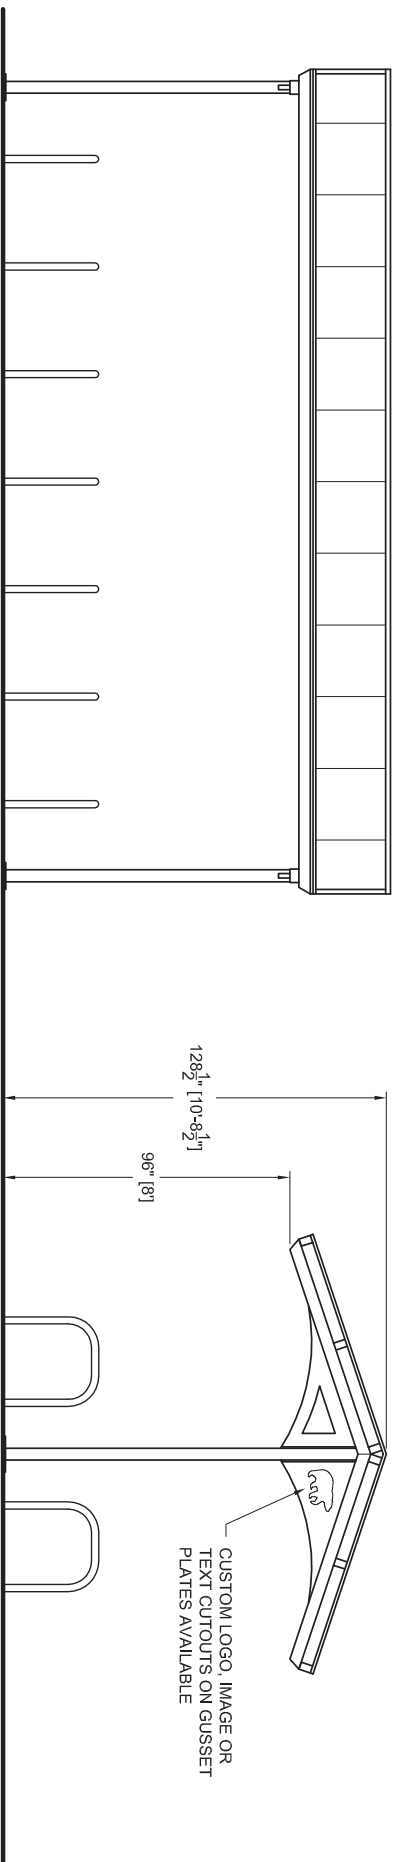

THIS DRAWING IS PROPRIETARY AND FOR THE SOLE USE OF OUR CUSTOMER AND MAY NOT BE COPIED OR REPRODUCED WITHOUT PRIOR WRITTEN CONSENT FROM DUO-GARD INDUSTRIES, INC.
LEAD TIME BEGINS UPON RECEIPT OF SIGNED SHOP DRAWINGS.

APPROVAL SIGNATURE _____ DATE _____

X _____

PROJECT NAME					
CUSTOMER SAMPLE					
DESCRIPTION					
12' X 22' "APEX" BICYCLE SHELTER, PLAN AND ELEVATION DETAILS					
PRJ ENG	PRJ MGR	DRFTR	DRWG DATE	REV1	REV2
BDI	SM	GS	12.17.2014		
SCALE				3/16" = 1'-0"	
PAGE		OF	DRAWING #		
1		1	1222APEX		