



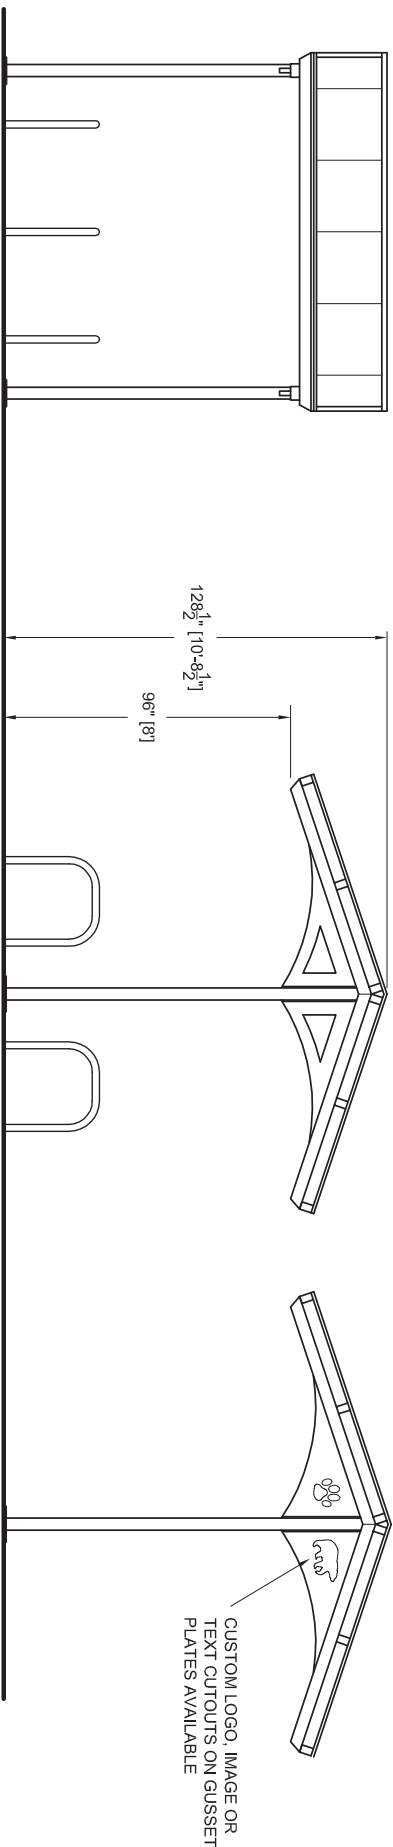

SIDE ELEVATION

END ELEVATION

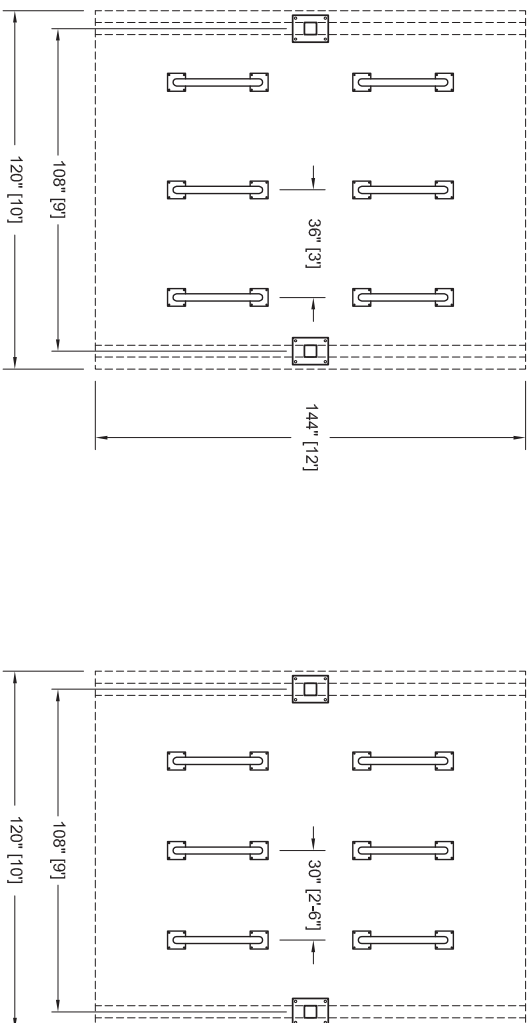

PLAN VIEW
(36" RACK SPACING)

PLAN VIEW
(30" RACK SPACING)

- NOTES:**
- FRAMEWORK TO BE WELDED AND MECHANICALLY FASTENED STEEL.
 - ALL FASTENERS TO BE STAINLESS STEEL.
 - ROOF GLAZING TO BE: 8MM POLYCARBONATE STRUCTURED SHEET, TONGUE AND GROOVE SYSTEM, IN ALUMINUM TRIM. TINT: STEEL FINISHING.
 - MEDIA BLAST PREP
 - TNEMEC TNEME ZINC 90-97 PRIMER
 - TNEMEC SERIES N69 HI-BUILD EPOXYLINE 2-PART EPOXY MIDCOAT; TNEMEC SERIES 73 ENDURA-SHIELD TOPCOAT.
 - ALUMINUM TRIM TO HAVE SAME TOP TWO COATS (OR IN MATCHING ANODIZED). COLOR: _____
 - ALL DIMENSIONS TO BE FIELD VERIFIED
 - DESIGN IS PRELIMINARY, AND CONCEPTUAL, AND SUBJECT TO CHANGE BASED ON FINAL ENGINEERING PHASE AND CUSTOMER APPROVAL.

BIKE DOCK CAPACITY			
RACK SPACING	# OF RACKS	# OF BIKES	
36"	6	12	
30"	6	12	

© Design by Duo-Gard Industries, Inc., 2010



THIS DRAWING IS PROPRIETARY AND FOR THE SOLE USE OF OUR CUSTOMER AND MAY NOT BE COPIED OR REPRODUCED WITHOUT PRIOR WRITTEN CONSENT FROM DUO-GARD INDUSTRIES, INC.
LEAD TIME BEGINS UPON RECEIPT OF SIGNED SHOP DRAWINGS.

APPROVAL SIGNATURE

DATE

X _____

CUSTOMER SAMPLE

DESCRIPTION

12' X 9' "APEX" BICYCLE SHELTER, PLAN AND ELEVATION DETAILS

PROJECT NAME	PRJ ENG	PRJ MGR	DRFTR	DRWG DATE	REV1	REV2	SCALE	PAGE	OF	DRWG #
BDI	SM	GS		12.17.2014			3/16" = 1'-0"	1	1	129APEX