



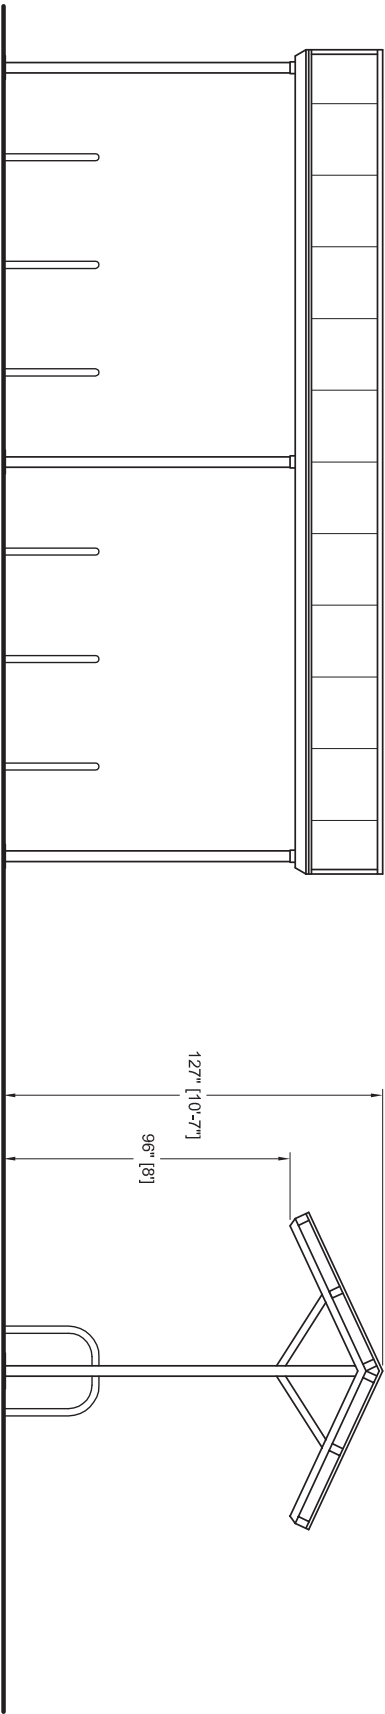


SIDE ELEVATION

END ELEVATION

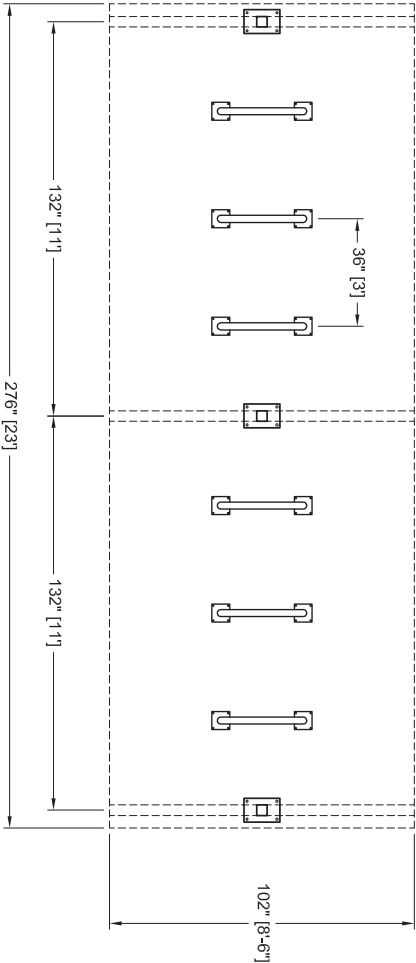

PLAN VIEW
(36" RACK SPACING)

PLAN VIEW
(30" RACK SPACING)

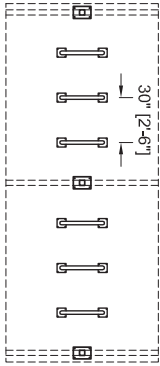

NOTES:

- FRAMEWORK TO BE WELDED AND MECHANICALLY FASTENED STEEL.
- ALL FASTENERS TO BE STAINLESS STEEL.
- ROOF GLAZING TO BE: 8MM POLYCARBONATE STRUCTURED SHEET, TONGUE AND GROOVE SYSTEM, IN ALUMINUM TRIM, TINT:
- STEEL FINISHING:
 - MEDIA BLAST
 - ZINC PRIMER
 - THREMEC SERIES 73 ENHANCED EPOXYLINE 2-PART EPOXY MIDCOAT
 - THREMEC SERIES 73 ENHANCED EPOXYLINE 2-PART EPOXY TOPCOAT
 - ALUMINUM TRIM TO HAVE SAME TOP TWO COATS (OR IN MATCHING ANODIZED). COLOR: _____
- ALL DIMENSIONS TO BE FIELD VERIFIED
- DESIGN IS PRELIMINARY, AND CONCEPTUAL, AND SUBJECT TO CHANGE BASED ON FINAL ENGINEERING PHASE AND CUSTOMER APPROVAL.

BIKE DOCK CAPACITY		
RACK SPACING	# OF RACKS	# OF BIKES
36"	6	12
30"	6	12

© Design by Duo-Gard Industries, Inc., 2010

DUO-GARD
FORGE AHEAD!

Duo-Gard Industries, Inc.
Tel (734) 207-9700 Fax (734) 207-7995
www.duo-gard.com

THIS DRAWING IS PROPRIETARY AND FOR THE SOLE USE OF OUR CUSTOMER AND MAY NOT BE COPIED OR REPRODUCED WITHOUT PRIOR WRITTEN CONSENT FROM DUO-GARD INDUSTRIES, INC.

LEAD TIME BEGINS UPON RECEIPT OF SIGNED SHOP DRAWINGS.

APPROVAL SIGNATURE _____ DATE _____

X _____

PROJECT NAME									
CUSTOMER SAMPLE									
DESCRIPTION									
9' x 22' "APEX" BICYCLE SHELTER, PLAN AND ELEVATION DETAILS									
PRJ ENG	PRJ MGR	DRFTR	DRWG DATE	REV1	REV2	SCALE	PAGE	OF	DRWG #
BDI	SM	GS	12.17.2014			3/16" = 1'-0"	1	1	922APEX