



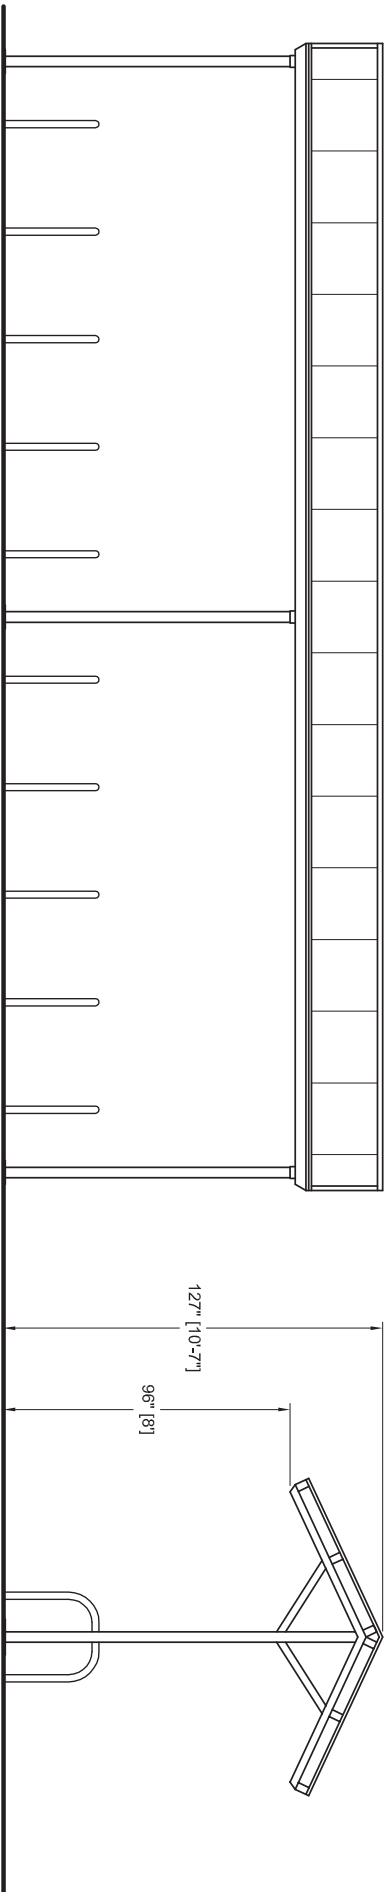


SIDE ELEVATION

END ELEVATION

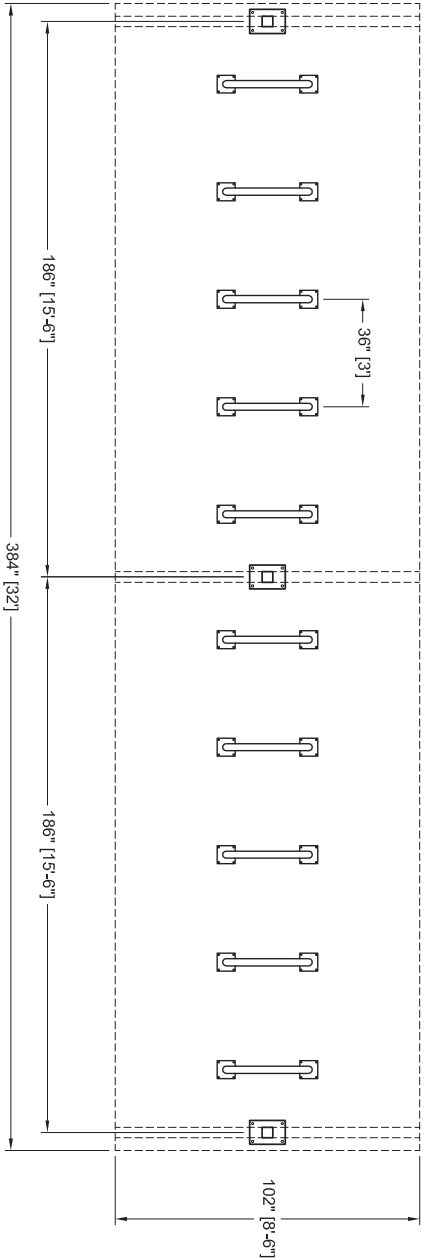

PLAN VIEW
(36" RACK SPACING)

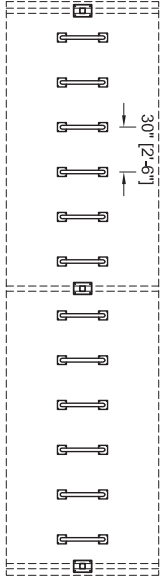

PLAN VIEW
(30" RACK SPACING)

- NOTES:
- FRAMEWORK TO BE WELDED AND MECHANICALLY FASTENED STEEL
 - ALL FASTENERS TO BE STAINLESS STEEL
 - ROOF GLAZING TO BE: 8MM POLYCARBONATE STRUCTURED SHEET, TONGUE AND GROOVE SYSTEM, IN ALUMINUM TRIM, TINT:
 - STEEL FINISHING:
 - MEDIA BLAST PREP
 - PRIMER: GALVALUME ZINC 90/10
 - PRIMER: THERMEC SERIES 73 ENDURA-SHIELD TOPCOAT
 - ALUMINUM TRIM TO HAVE SAME TOP TWO COATS (OR IN MATCHING ANODIZED, COLOR: _____)
 - ALL DIMENSIONS TO BE FIELD VERIFIED
 - DESIGNS IS PRELIMINARY, AND CONCEPTUAL, AND SUBJECT TO CHANGE BASED ON FINAL ENGINEERING PHASE AND CUSTOMER APPROVAL.

BIKE DOCK CAPACITY		
RACK SPACING	# OF RACKS	# OF BIKES
36"	10	20
30"	12	24

© Design by Duo-Gard Industries, Inc., 2010

DUO-GARD

FORGE AHEAD!

Duo-Gard Industries, Inc.
Tel (734) 207-9700 Fax (734) 207-7995
www.duo-gard.com

THIS DRAWING IS PROPRIETARY AND FOR THE SOLE USE OF OUR CUSTOMER AND MAY NOT BE COPIED OR REPRODUCED WITHOUT PRIOR WRITTEN CONSENT FROM DUO-GARD INDUSTRIES, INC.
LEAD TIME BEGINS UPON RECEIPT OF SIGNED SHOP DRAWINGS.

APPROVAL SIGNATURE

DATE

X

PROJECT NAME					
CUSTOMER SAMPLE					
DESCRIPTION					
9' X 31' "APEX" BICYCLE SHELTER, PLAN AND ELEVATION DETAILS					
PRJ ENG	PRJ MGR	DRFTR	DRW G. DATE	REV1	REV2
BDI	SM	GS	12.17.2014		
SCALE			3/16" = 1'-0"	PAGE	OF
				1	1
				DRAWING #	
				931APEX	