



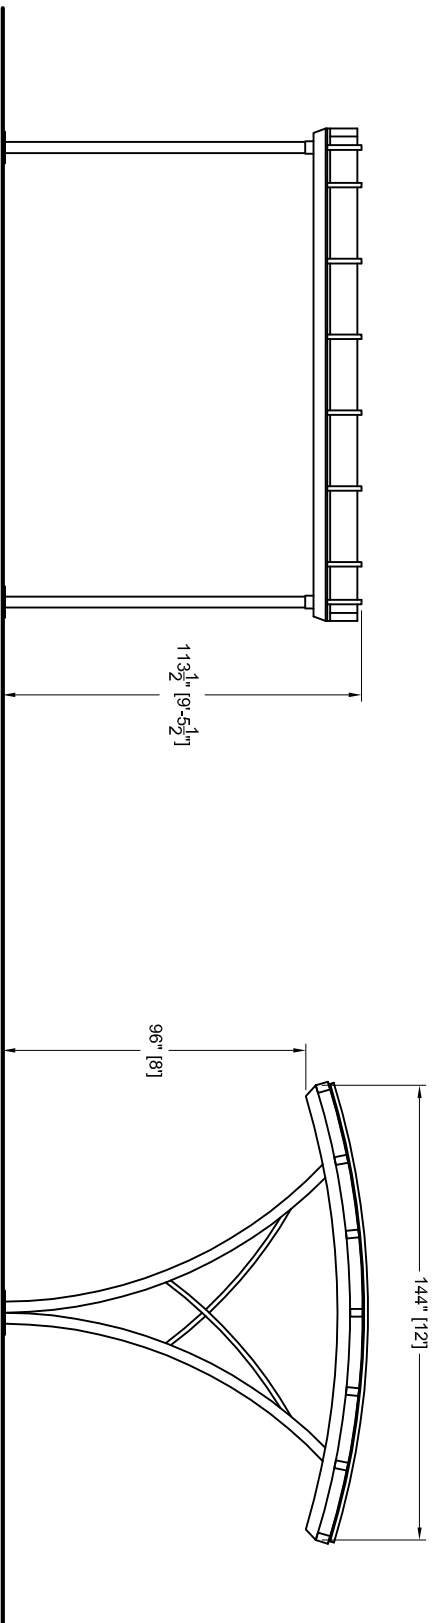

FRONT ELEVATION

END ELEVATION

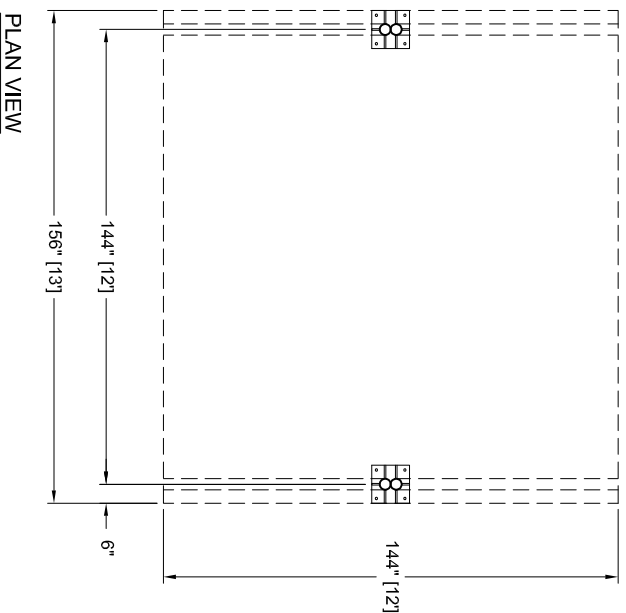

PLAN VIEW

- NOTES:
- Framework to be welded and mechanically fastened steel
 - All mechanical connections to be made with concealed fasteners
 - Rafter and purlins shall be beveled, then capped, welded and ground smooth prior to finishing
 - Base anchor plates shall be stainless steel, grade 304, finished to match shelter
 - Roof glazing to be 8MM structural polycarbonate - batten system
 - See section 10 72 43 for detailed written specifications
 - Design is preliminary, conceptual, and subject to change based on final engineering phase and customer approval

- AVAILABLE IN CUSTOM SIZES - PLEASE CONSULT DUO-GARD INDUSTRIES



DUO-GARD
FORGE AHEAD.

Duo-Gard Industries, Inc.
Tel (734) 207-9700 Fax (734) 207-7995
www.duo-gard.com

THIS DRAWING IS PROPRIETARY AND FOR THE SOLE USE OF OUR CUSTOMER AND MAY NOT BE COPIED OR REPRODUCED WITHOUT PRIOR WRITTEN CONSENT FROM DUO-GARD INDUSTRIES, INC.
LEAD TIME BEGINS UPON RECEIPT OF SIGNED SHOP DRAWINGS

APPROVAL SIGNATURE

DATE

X _____ / /

PROJECT NAME

CUSTOMER SAMPLE

DESCRIPTION

12 X 13' "PARACHUTE" BICYCLE SHELTER

PRJ/ ENG	PRJ/ MGR	DRE/ TR	DRW/ G DATE	REV/ 1	REV/ 2	SCALE	PAGE	OF	DRWG #
		GS	1.1.2017				1	1	1213PAR