



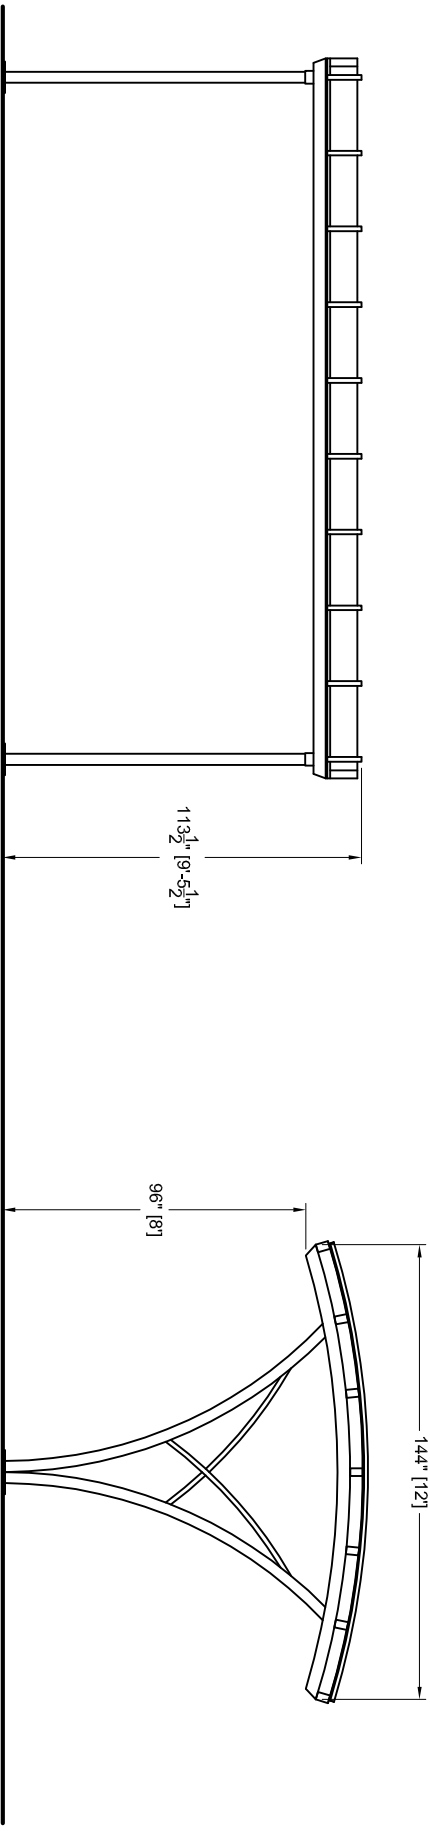

**NOTES:**

- Framework to be welded and mechanically fastened steel
- All mechanical connections to be made with concealed fasteners
- Rafters and purlins shall be beveled, then capped, welded and ground smooth prior to finishing
- Base anchor plates shall be stainless steel, grade 304, finished to match shelter
- Roof glazing to be 8MM structural polycarbonate - batten system
- See section 10 72 43 for detailed written specifications
- Design is preliminary, conceptual, and subject to change based on final engineering phase and customer approval
- AVAILABLE IN CUSTOM SIZES - PLEASE CONSULT DUO-GARD INDUSTRIES

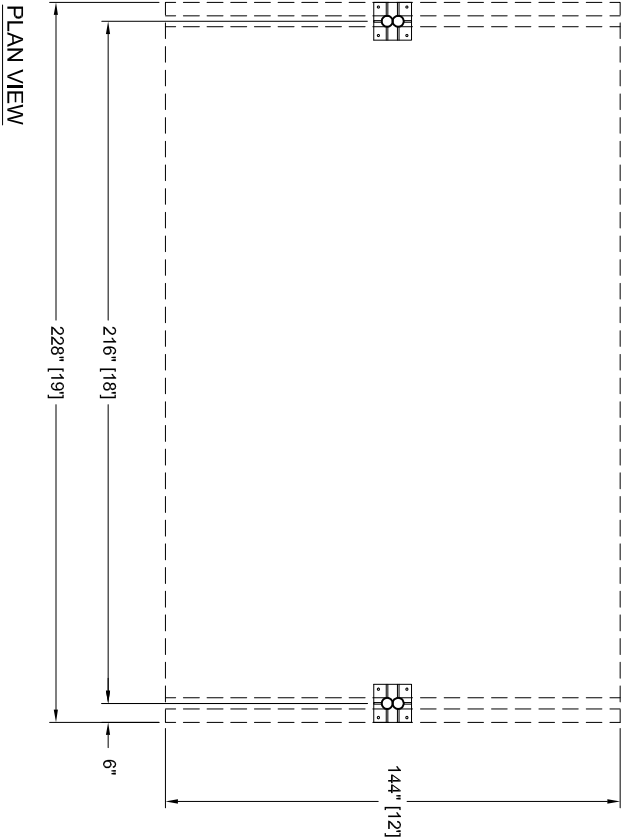

THIS DRAWING IS PROPRIETARY AND FOR THE SOLE USE OF OUR CUSTOMER AND MAY NOT BE COPIED OR REPRODUCED WITHOUT PRIOR WRITTEN CONSENT FROM DUO-GARD INDUSTRIES, INC.  
**LEAD TIME BEGINS UPON RECEIPT OF SIGNED SHOP DRAWINGS**

APPROVAL SIGNATURE

DATE

X

PROJECT NAME

**CUSTOMER SAMPLE**

DESCRIPTION

**12' X 19' "PARACHUTE" BICYCLE SHELTER**

| PRJTG ENG | PRJTG MGR | DRAFTR | DRWG DATE | REV1 | REV2 | SCALE | PAGE | OF | DRWG #  |
|-----------|-----------|--------|-----------|------|------|-------|------|----|---------|
|           |           | GS     | 1.1.2017  |      |      |       | 1    | 1  | 1219PAR |