



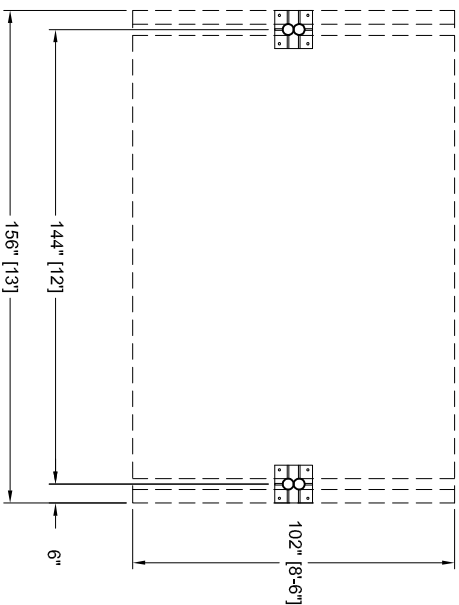

DUO-GARD
FORGE AHEAD.

Duo-Gard Industries, Inc.
Tel (734) 207-9700 Fax (734) 207-7995
www.duo-gard.com

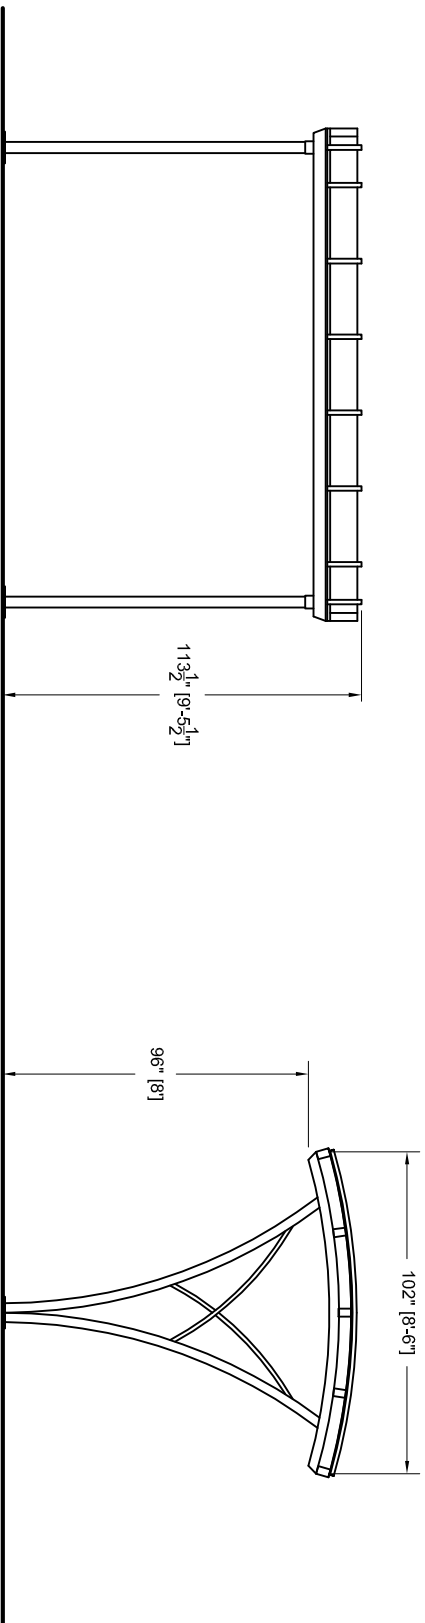

NOTES:

- Framework to be welded and mechanically fastened steel
- All mechanical connections to be made with concealed fasteners
- Rafter and purlins shall be beveled, then capped, welded and ground smooth prior to finishing
- Base anchor plates shall be stainless steel, grade 304, finished to match shelter
- Roof glazing to be 8MM structural polycarbonate - batten system
- See section 10 72 4.3 for detailed written specifications
- Design is preliminary, conceptual, and subject to change based on final engineering phase and customer approval

- AVAILABLE IN CUSTOM SIZES - PLEASE CONSULT DUO-GARD INDUSTRIES

PROJECT NAME

CUSTOMER SAMPLE

DESCRIPTION

9' X 13' "PARACHUTE" BICYCLE SHELTER

THIS DRAWING IS PROPRIETARY AND FOR THE SOLE USE OF OUR CUSTOMER AND MAY NOT BE COPIED OR REPRODUCED WITHOUT PRIOR WRITTEN CONSENT FROM DUO-GARD INDUSTRIES, INC.
LEAD TIME BEGINS UPON RECEIPT OF SIGNED SHOP DRAWINGS

APPROVAL SIGNATURE

DATE

X

PRJ/ENG	PRJ/MGR	DRF/IR	DRWG DATE	REV1	REV2	SCALE	PAGE	OF	DRWG #
GS			1.1.2017				1	1	0913PAR