



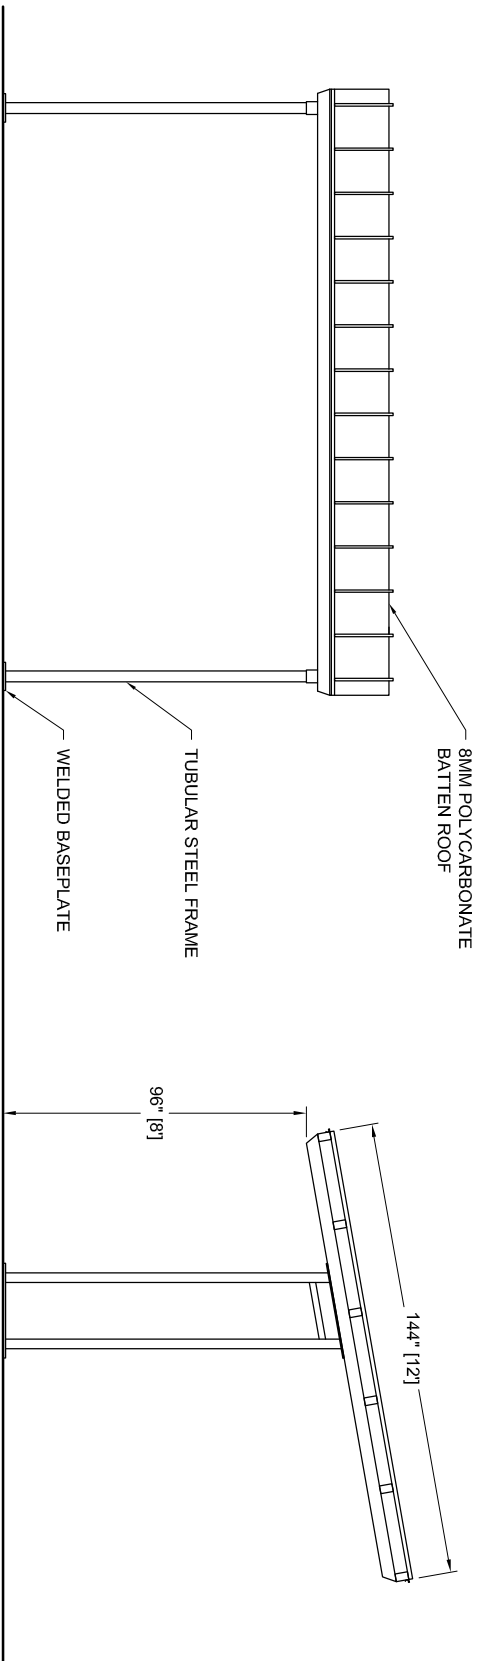

SIDE ELEVATION

END ELEVATION

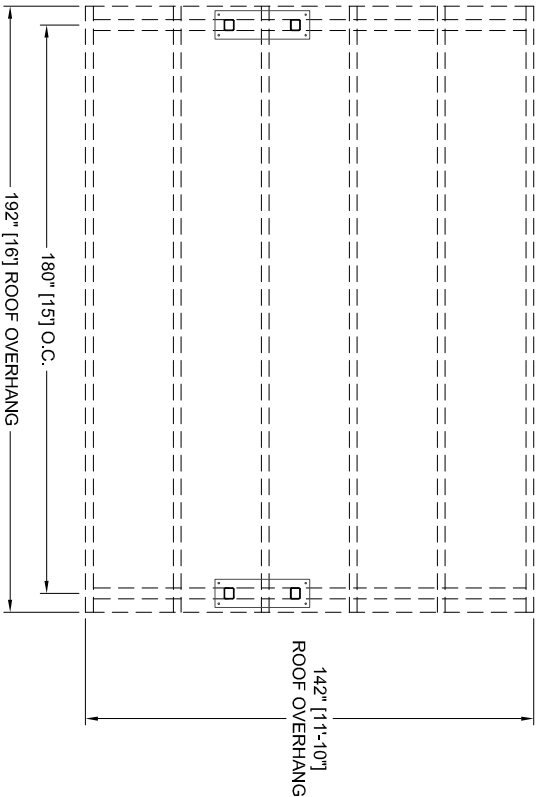

PLAN VIEW

- NOTES:**
- Framework to be welded and mechanically fastened steel
 - All mechanical connections to be made with concealed fasteners
 - Rafter and purlins shall be beveled, then capped, welded and ground smooth prior to finishing
 - Base anchor plates shall be stainless steel, grade 304, finished to match shelter
 - Roof glazing to be standing seam metal
 - See section 10 72 43 for detailed written specifications
 - Design is preliminary, conceptual, and subject to change based on final engineering phase and customer approval
- AVAILABLE IN CUSTOM SIZES - PLEASE CONSULT DUO-GARD INDUSTRIES

THIS DRAWING IS PROPRIETARY AND FOR THE SOLE USE OF OUR CUSTOMER AND MAY NOT BE COPIED OR REPRODUCED WITHOUT PRIOR WRITTEN CONSENT FROM DUO-GARD INDUSTRIES, INC.
LEAD TIME BEGINS UPON RECEIPT OF SIGNED SHOP DRAWINGS

APPROVAL SIGNATURE

DATE

X

PROJECT NAME

CUSTOMER SAMPLE

DESCRIPTION

12' X 16' "RAZOR" SINGLE SLOPE BICYCLE SHELTER, PLAN AND ELEVATION DETAILS

PRJ/ENG	PRJ/ MGR	DFT/ R	DRW/ G DATE	REV/ 1	REV/ 2	SCALE	PAGE	OF	DRWING #
GS			2.27.2026				1	1	RAZ1216