



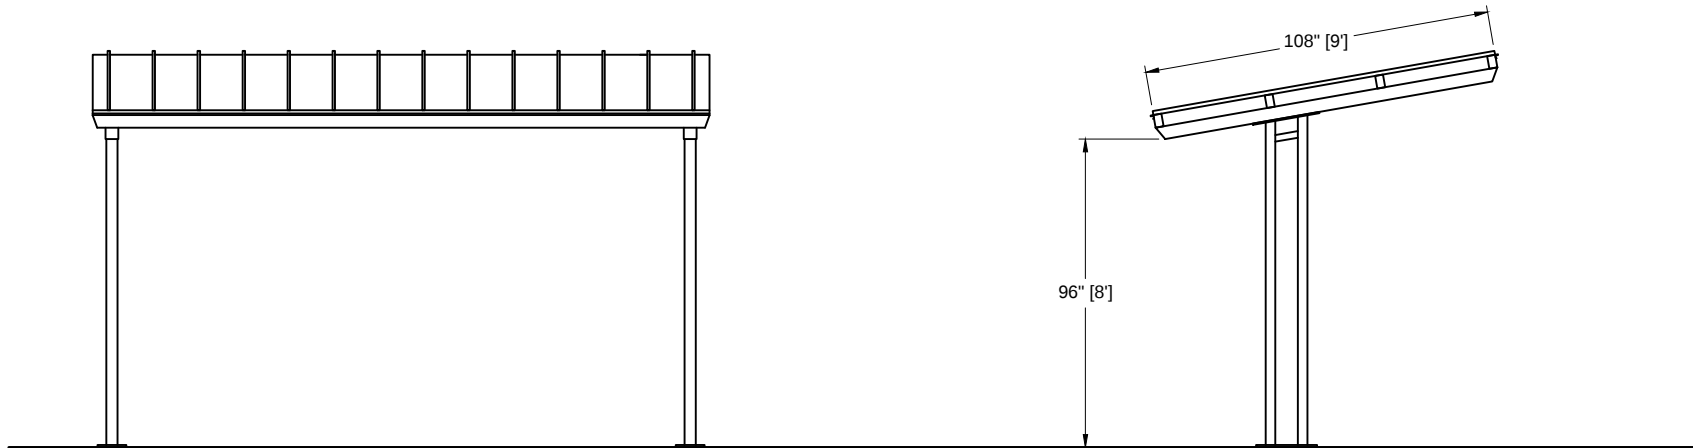

SIDE ELEVATION

END ELEVATION

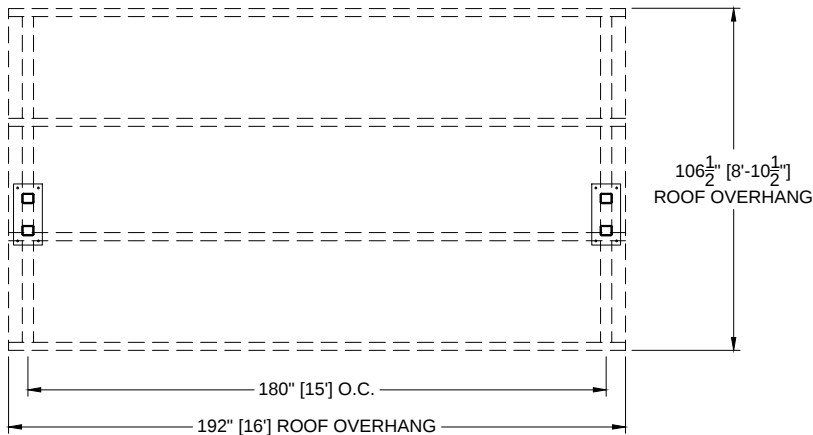

PLAN VIEW

- NOTES:**
- Framework to be welded and mechanically fastened steel
 - All mechanical connections to be made with concealed fasteners
 - Rafters and purlins shall be beveled, then capped, welded and ground smooth prior to finishing
 - Base anchor plates shall be stainless steel, grade 304, finished to match shelter
 - Roof glazing to be standing seam metal
 - See section 10 72 43 for detailed written specifications

 - AVAILABLE IN CUSTOM SIZES - PLEASE CONSULT DUO-GARD INDUSTRIES



THIS DRAWING IS PROPRIETARY AND FOR THE SOLE USE OF OUR CUSTOMER AND MAY NOT BE COPIED OR REPRODUCED WITHOUT PRIOR WRITTEN CONSENT FROM DUO-GARD INDUSTRIES, INC.
LEAD TIME BEGINS UPON RECEIPT OF SIGNED SHOP DRAWINGS

APPROVAL SIGNATURE _____ DATE _____
X _____ / ____ / ____

734.207.9700 www.duo-gard.com
Duo-Gard Industries, Inc.
40442 Koppernick Rd., Canton, MI 48187

PROJECT NAME									
CUSTOMER SAMPLE									
DESCRIPTION									
9' X 16' "RAZOR" SINGLE SLOPE BICYCLE SHELTER, PLAN AND ELEVATION DETAILS									
PRJT ENG	PRJT MGR	DRFTR	DRW'G DATE	REV1	REV2	SCALE	PAGE	OF	DRWNG #
		GS	1.1.2023				1	1	RAZ0916