



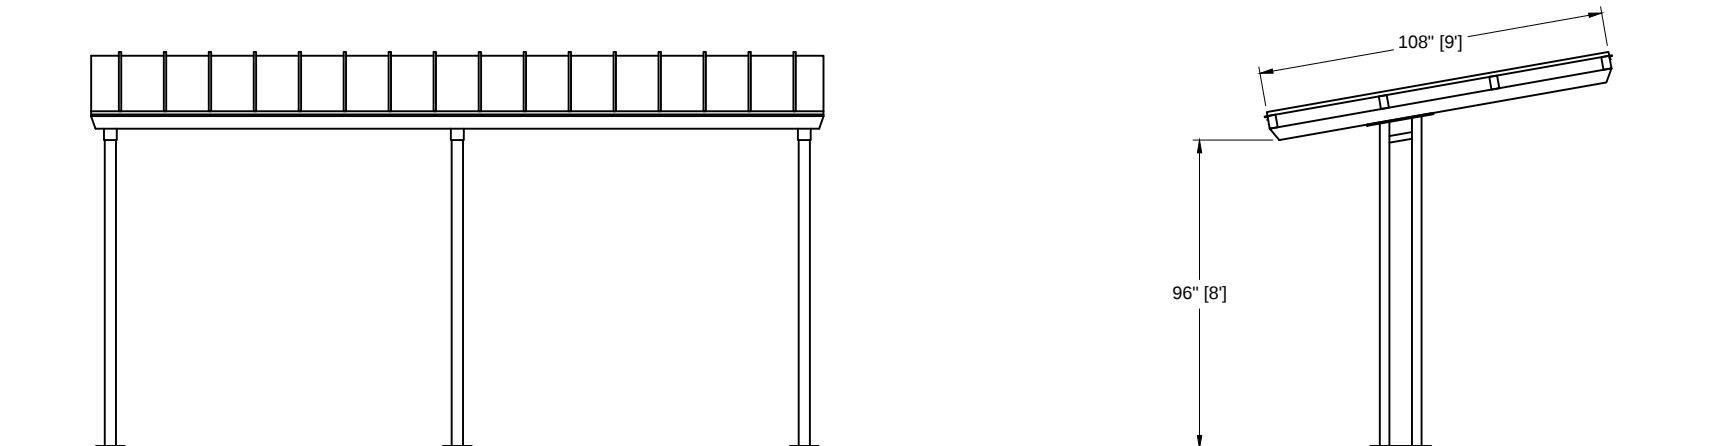

SIDE ELEVATION

END ELEVATION

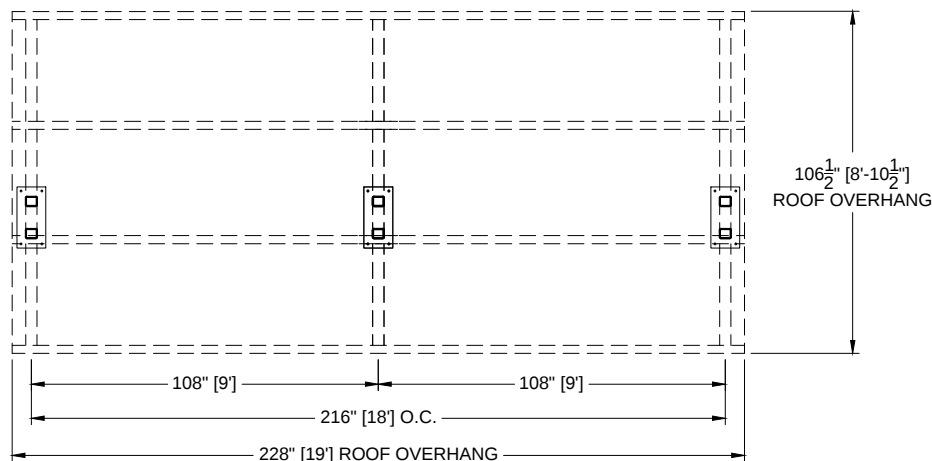

PLAN VIEW

NOTES:

- Framework to be welded and mechanically fastened steel
- All mechanical connections to be made with concealed fasteners
- Rafters and purlins shall be beveled, then capped, welded and ground smooth prior to finishing
- Base anchor plates shall be stainless steel, grade 304, finished to match shelter
- Roof glazing to be standing seam metal
- See section 10 72 43 for detailed written specifications
- AVAILABLE IN CUSTOM SIZES - PLEASE CONSULT DUO-GARD INDUSTRIES



THIS DRAWING IS PROPRIETARY AND FOR THE SOLE USE OF OUR CUSTOMER AND MAY NOT BE COPIED OR REPRODUCED WITHOUT PRIOR WRITTEN CONSENT FROM DUO-GARD INDUSTRIES, INC.
LEAD TIME BEGINS UPON RECEIPT OF SIGNED SHOP DRAWINGS

APPROVAL SIGNATURE _____ DATE _____

X _____ / /

PROJECT NAME

CUSTOMER SAMPLE

DESCRIPTION

9' X 19' "RAZOR" SINGLE SLOPE BICYCLE SHELTER, PLAN AND ELEVATION DETAILS

PRJT ENG	PRJT MGR	DRFTR	DRW'G DATE	REV1	REV2	SCALE	PAGE	OF	DRWNG #
		GS	1.1.2023				1	1	RAZ0919

734.207.9700 www.duo-gard.com
Duo-Gard Industries, Inc.
40442 Koppernick Rd., Canton, MI 48187